


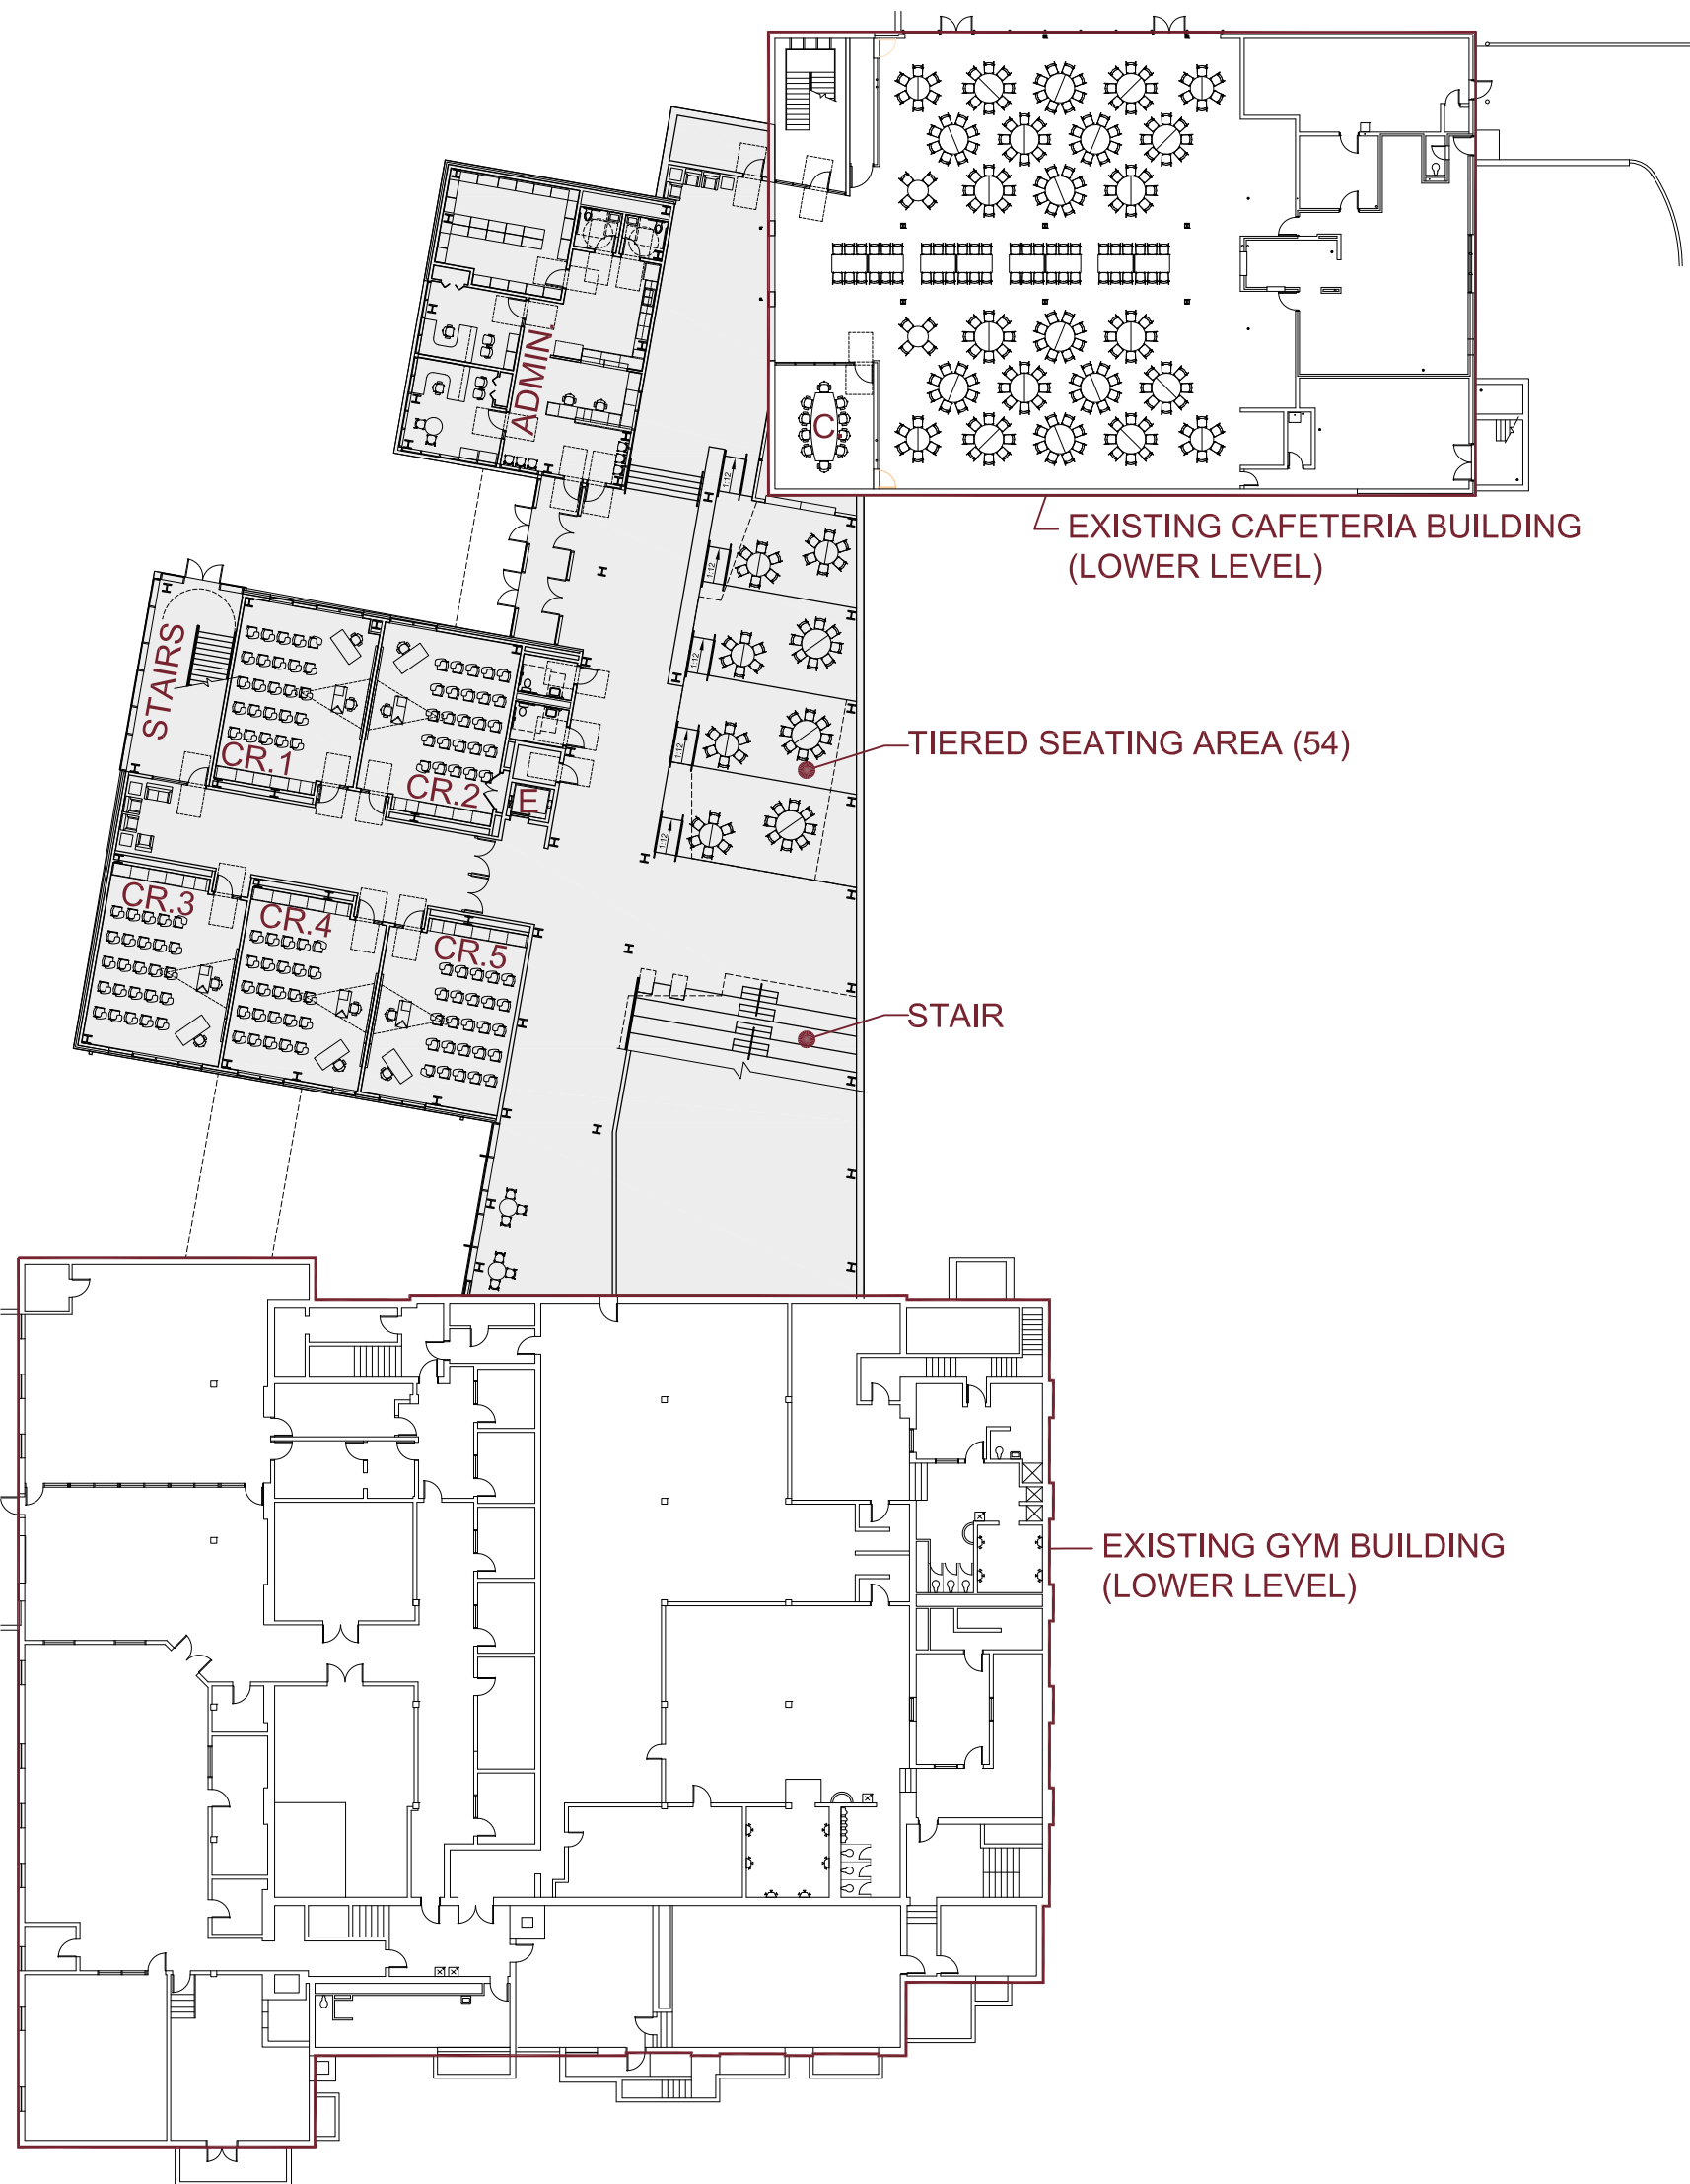

HILLSBORO HIGH SCHOOL
LOWER LEVEL FLOOR PLAN
not to scale