


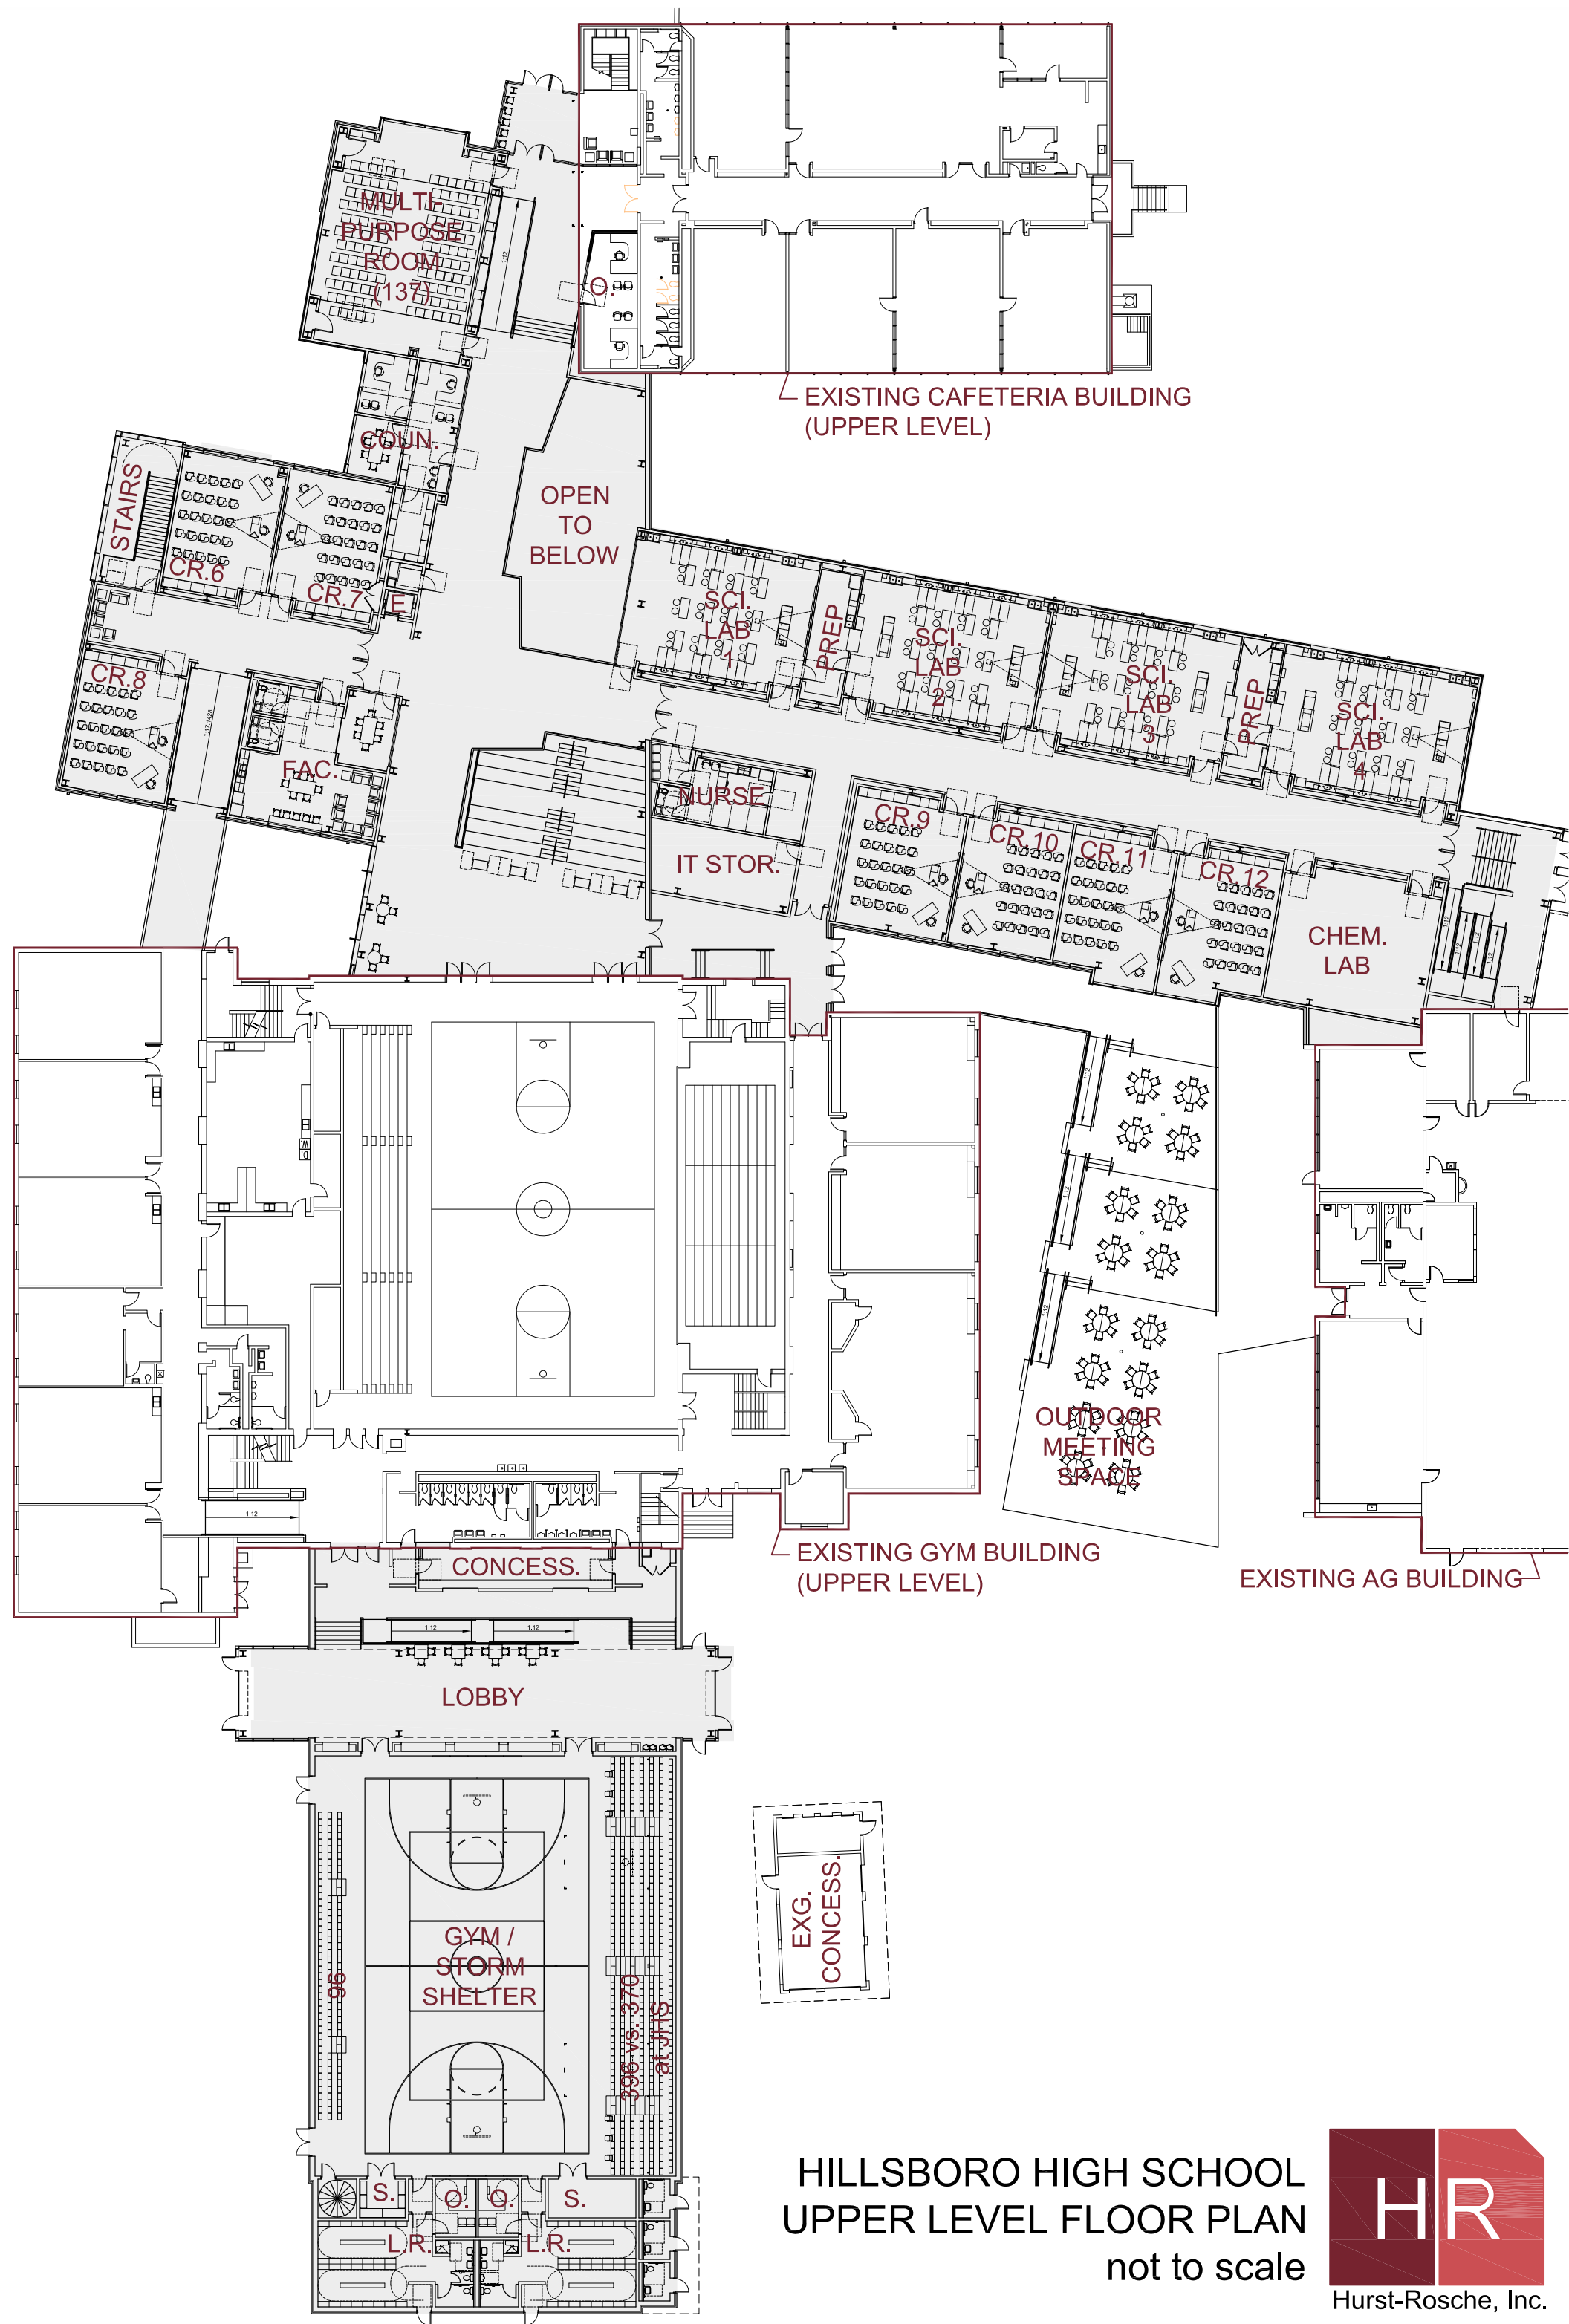

HILLSBORO HIGH SCHOOL
UPPER LEVEL FLOOR PLAN
not to scale